



# EXISTING SITE PLAN

Scale 1" = 20'-0"

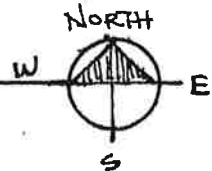

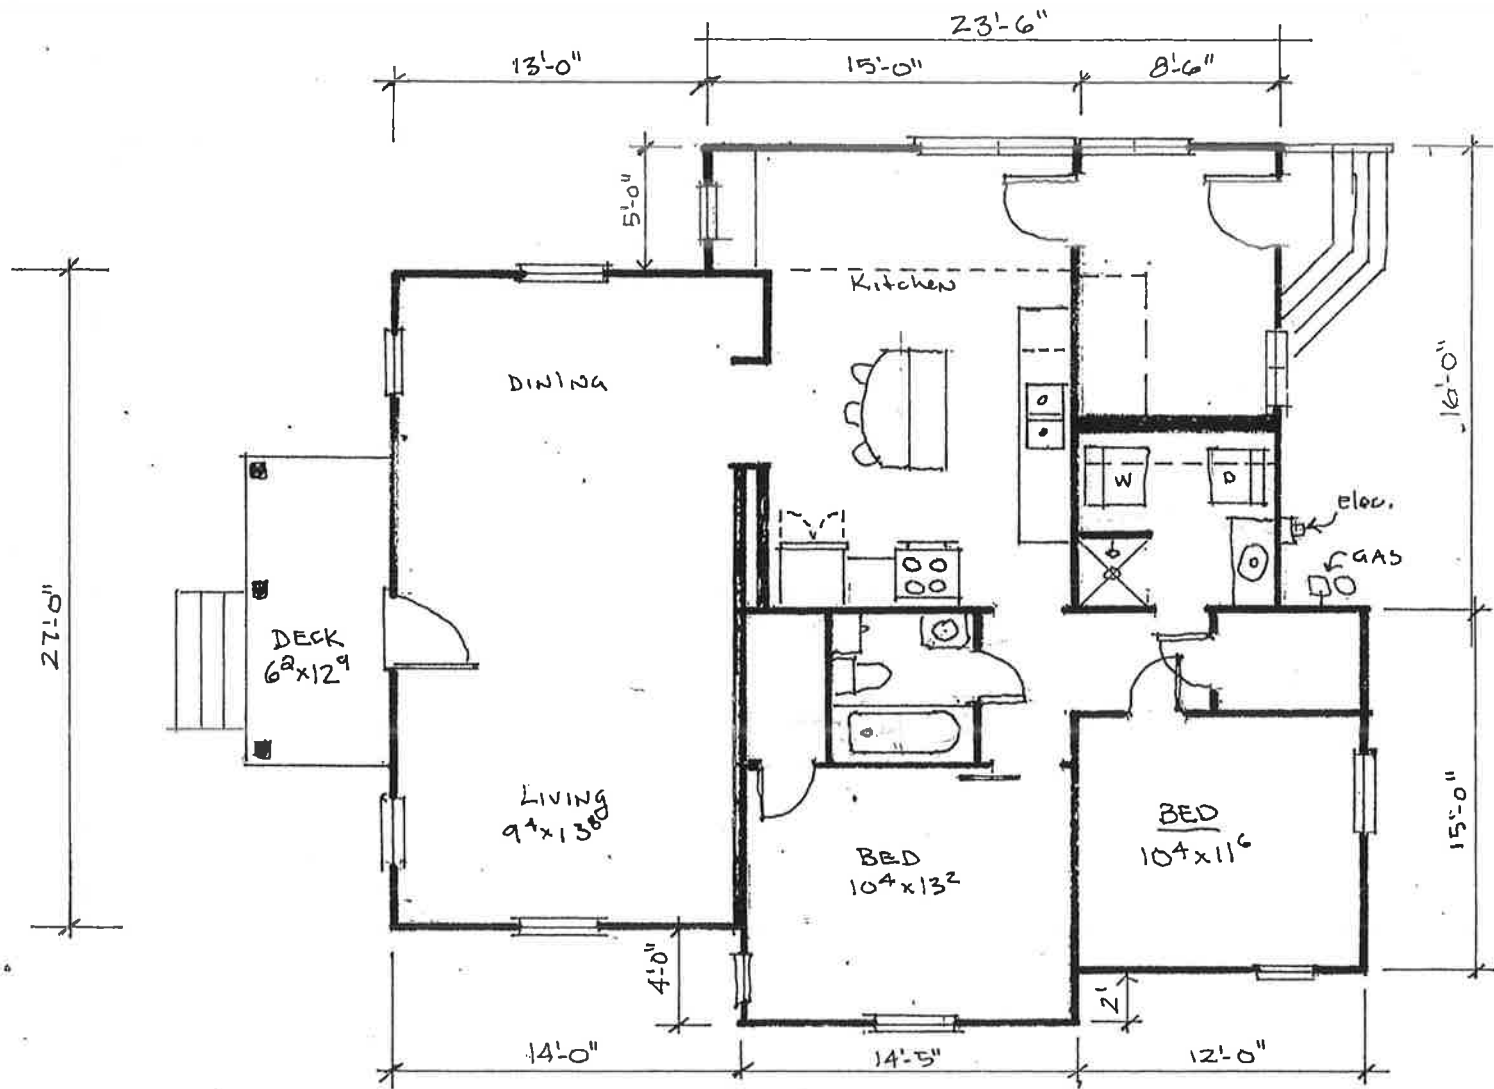

# EXISTING FLOOR PLAN

1237 s.f. Total

1/8" = 1'-0"

